


# SEGMENT F-G, H-I, P-Q

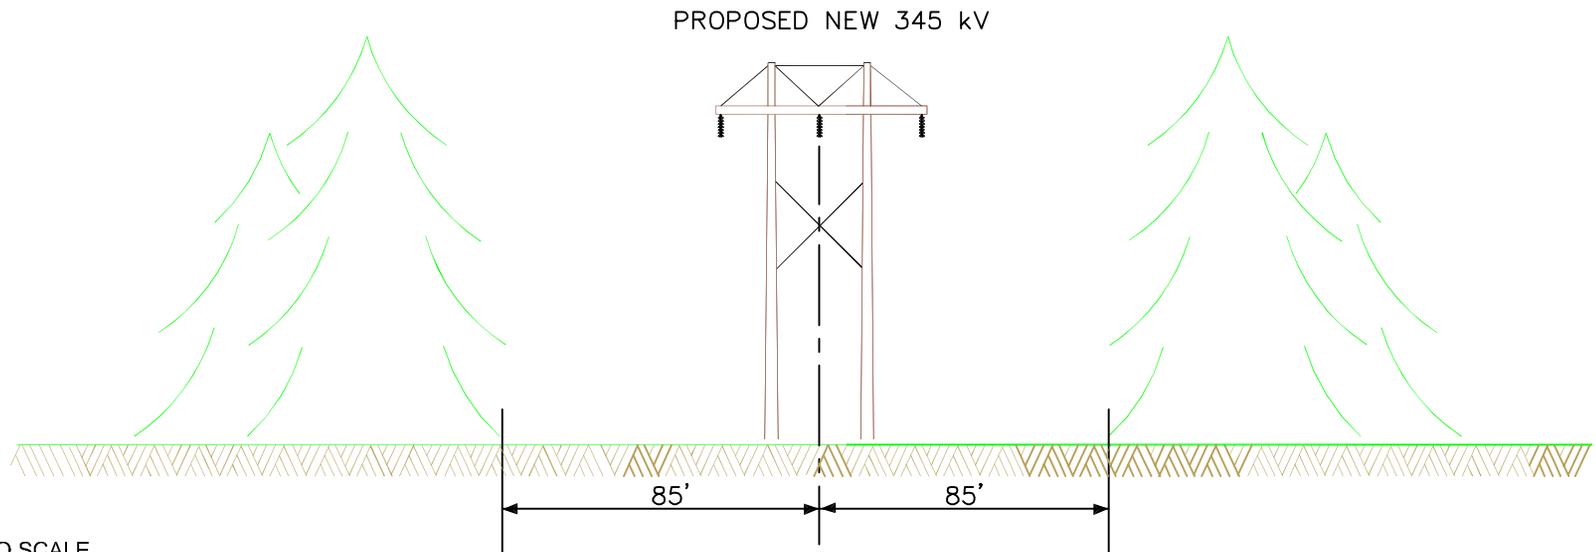

NOT TO SCALE



APPENDIX 1-3  
TYPICAL ROW CONFIGURATION  
NEW RIGHT-OF-WAY  
BANGOR HYDRO-ELECTRIC COMPANY  
NORTHEAST RELIABILITY INTERCONNECT