


SEGMENT J-K, L-M

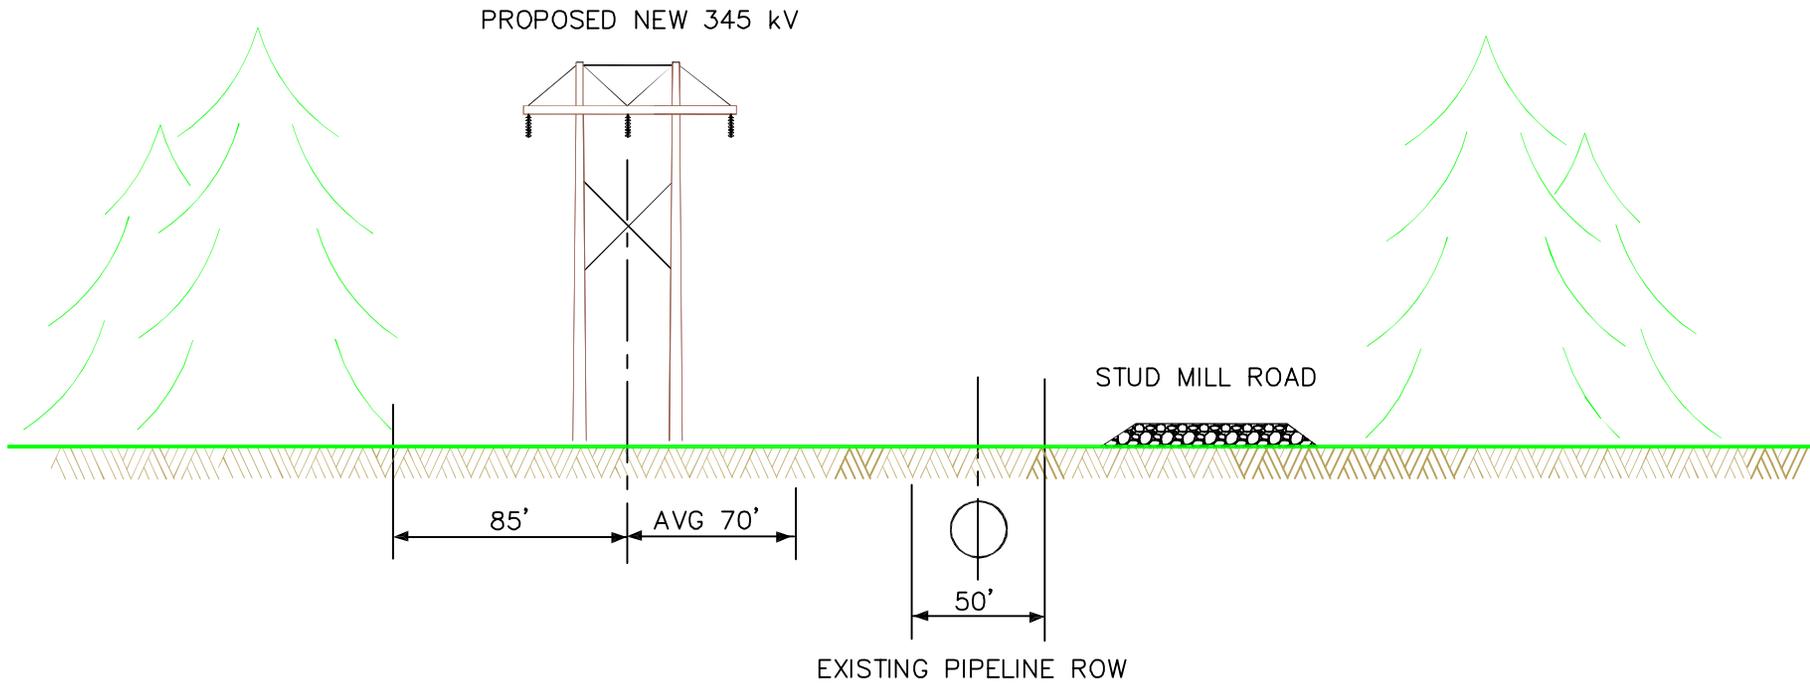

NOT TO SCALE



APPENDIX 1-3
TYPICAL ROW CONFIGURATION
ALONG STUD MILL ROAD
AND EXISTING PIPELINE ROW
(SAME SIDE OF ROAD)
BANGOR HYDRO-ELECTRIC COMPANY
NORTHEAST RELIABILITY INTERCONNECT